


# Typical 1 Story Wall Section

**PDS** Department Application  
**#431**

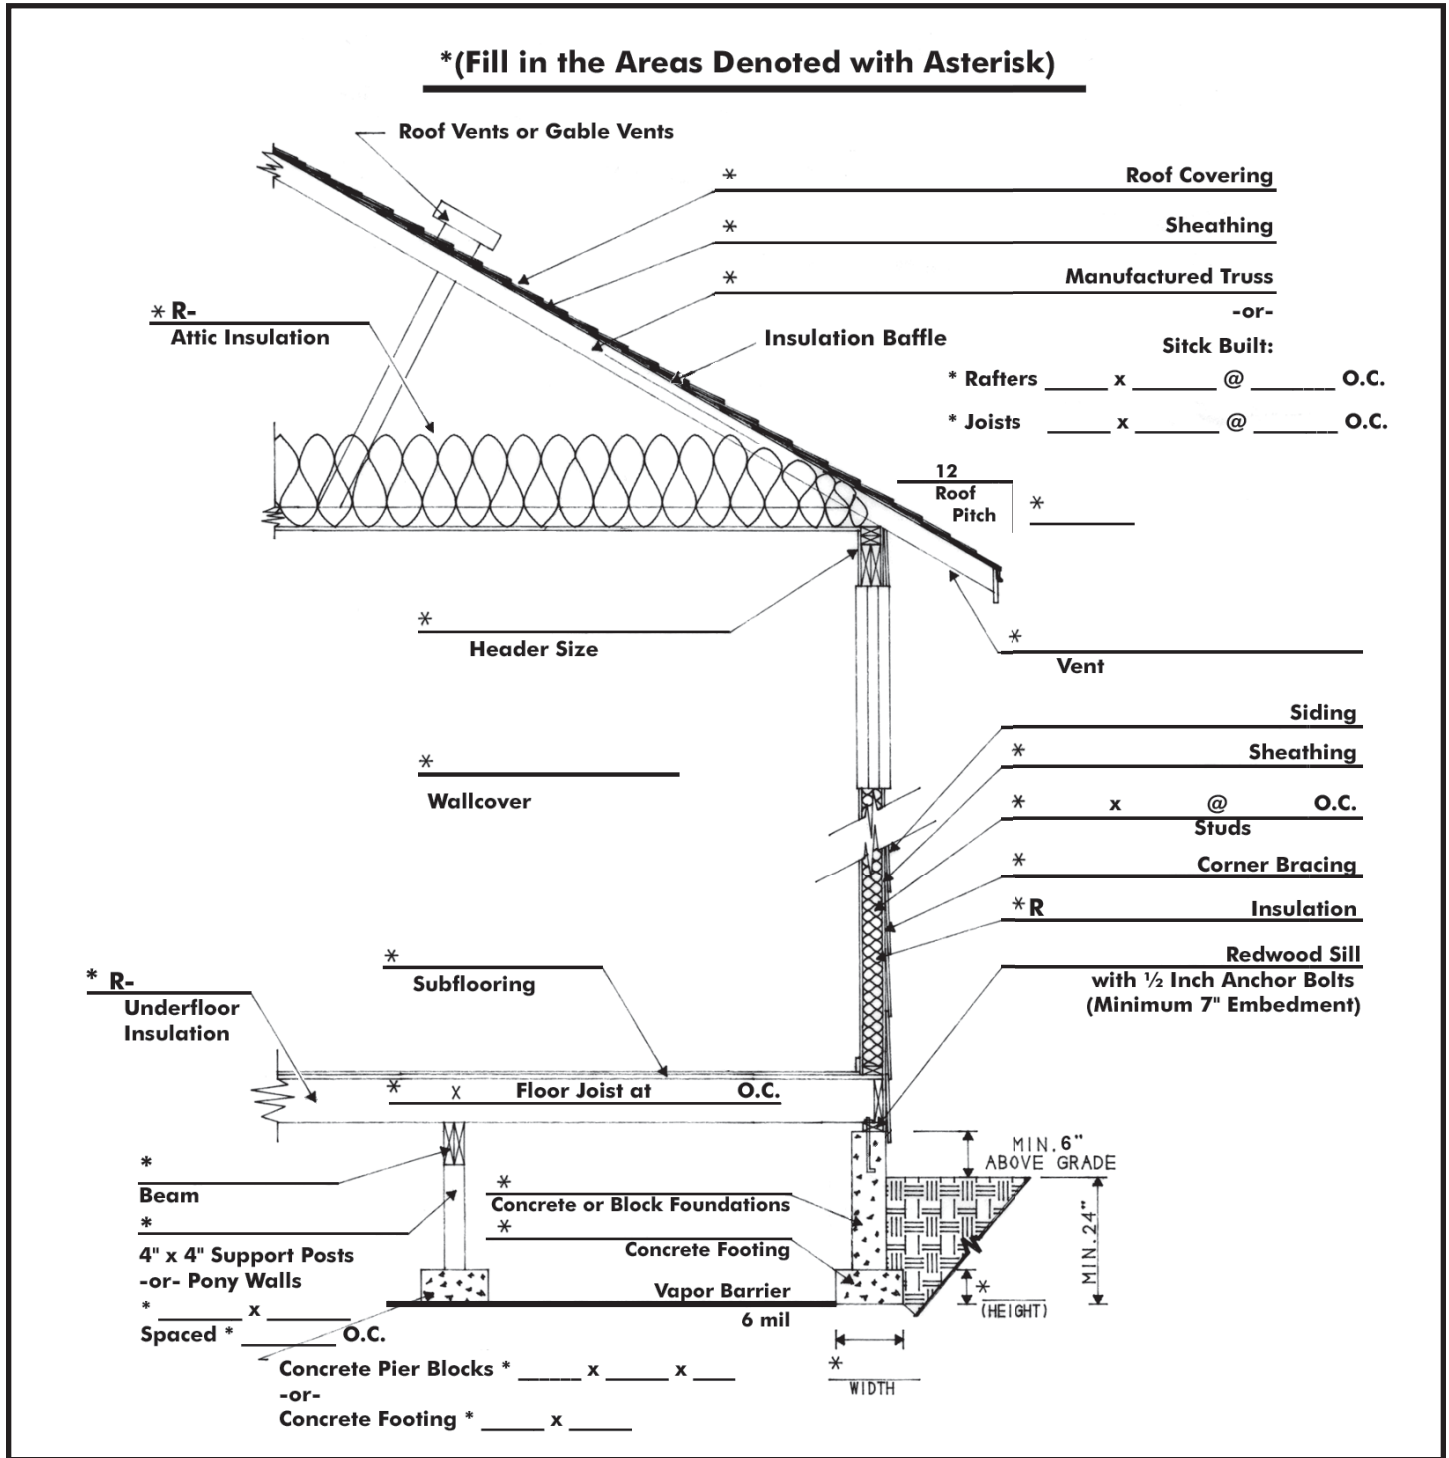

[www.cityofboise.org/pds](http://www.cityofboise.org/pds)

City of Boise Planning & Development Services

P.O. Box 500 • 150 N. Capitol Blvd • Boise, Idaho 83701-0500

Phone: 208/384-3802 • Fax: 208/384-3867 • TTD/TTY 800/377-3529

